


Bilaga 1
Avtal 2965A

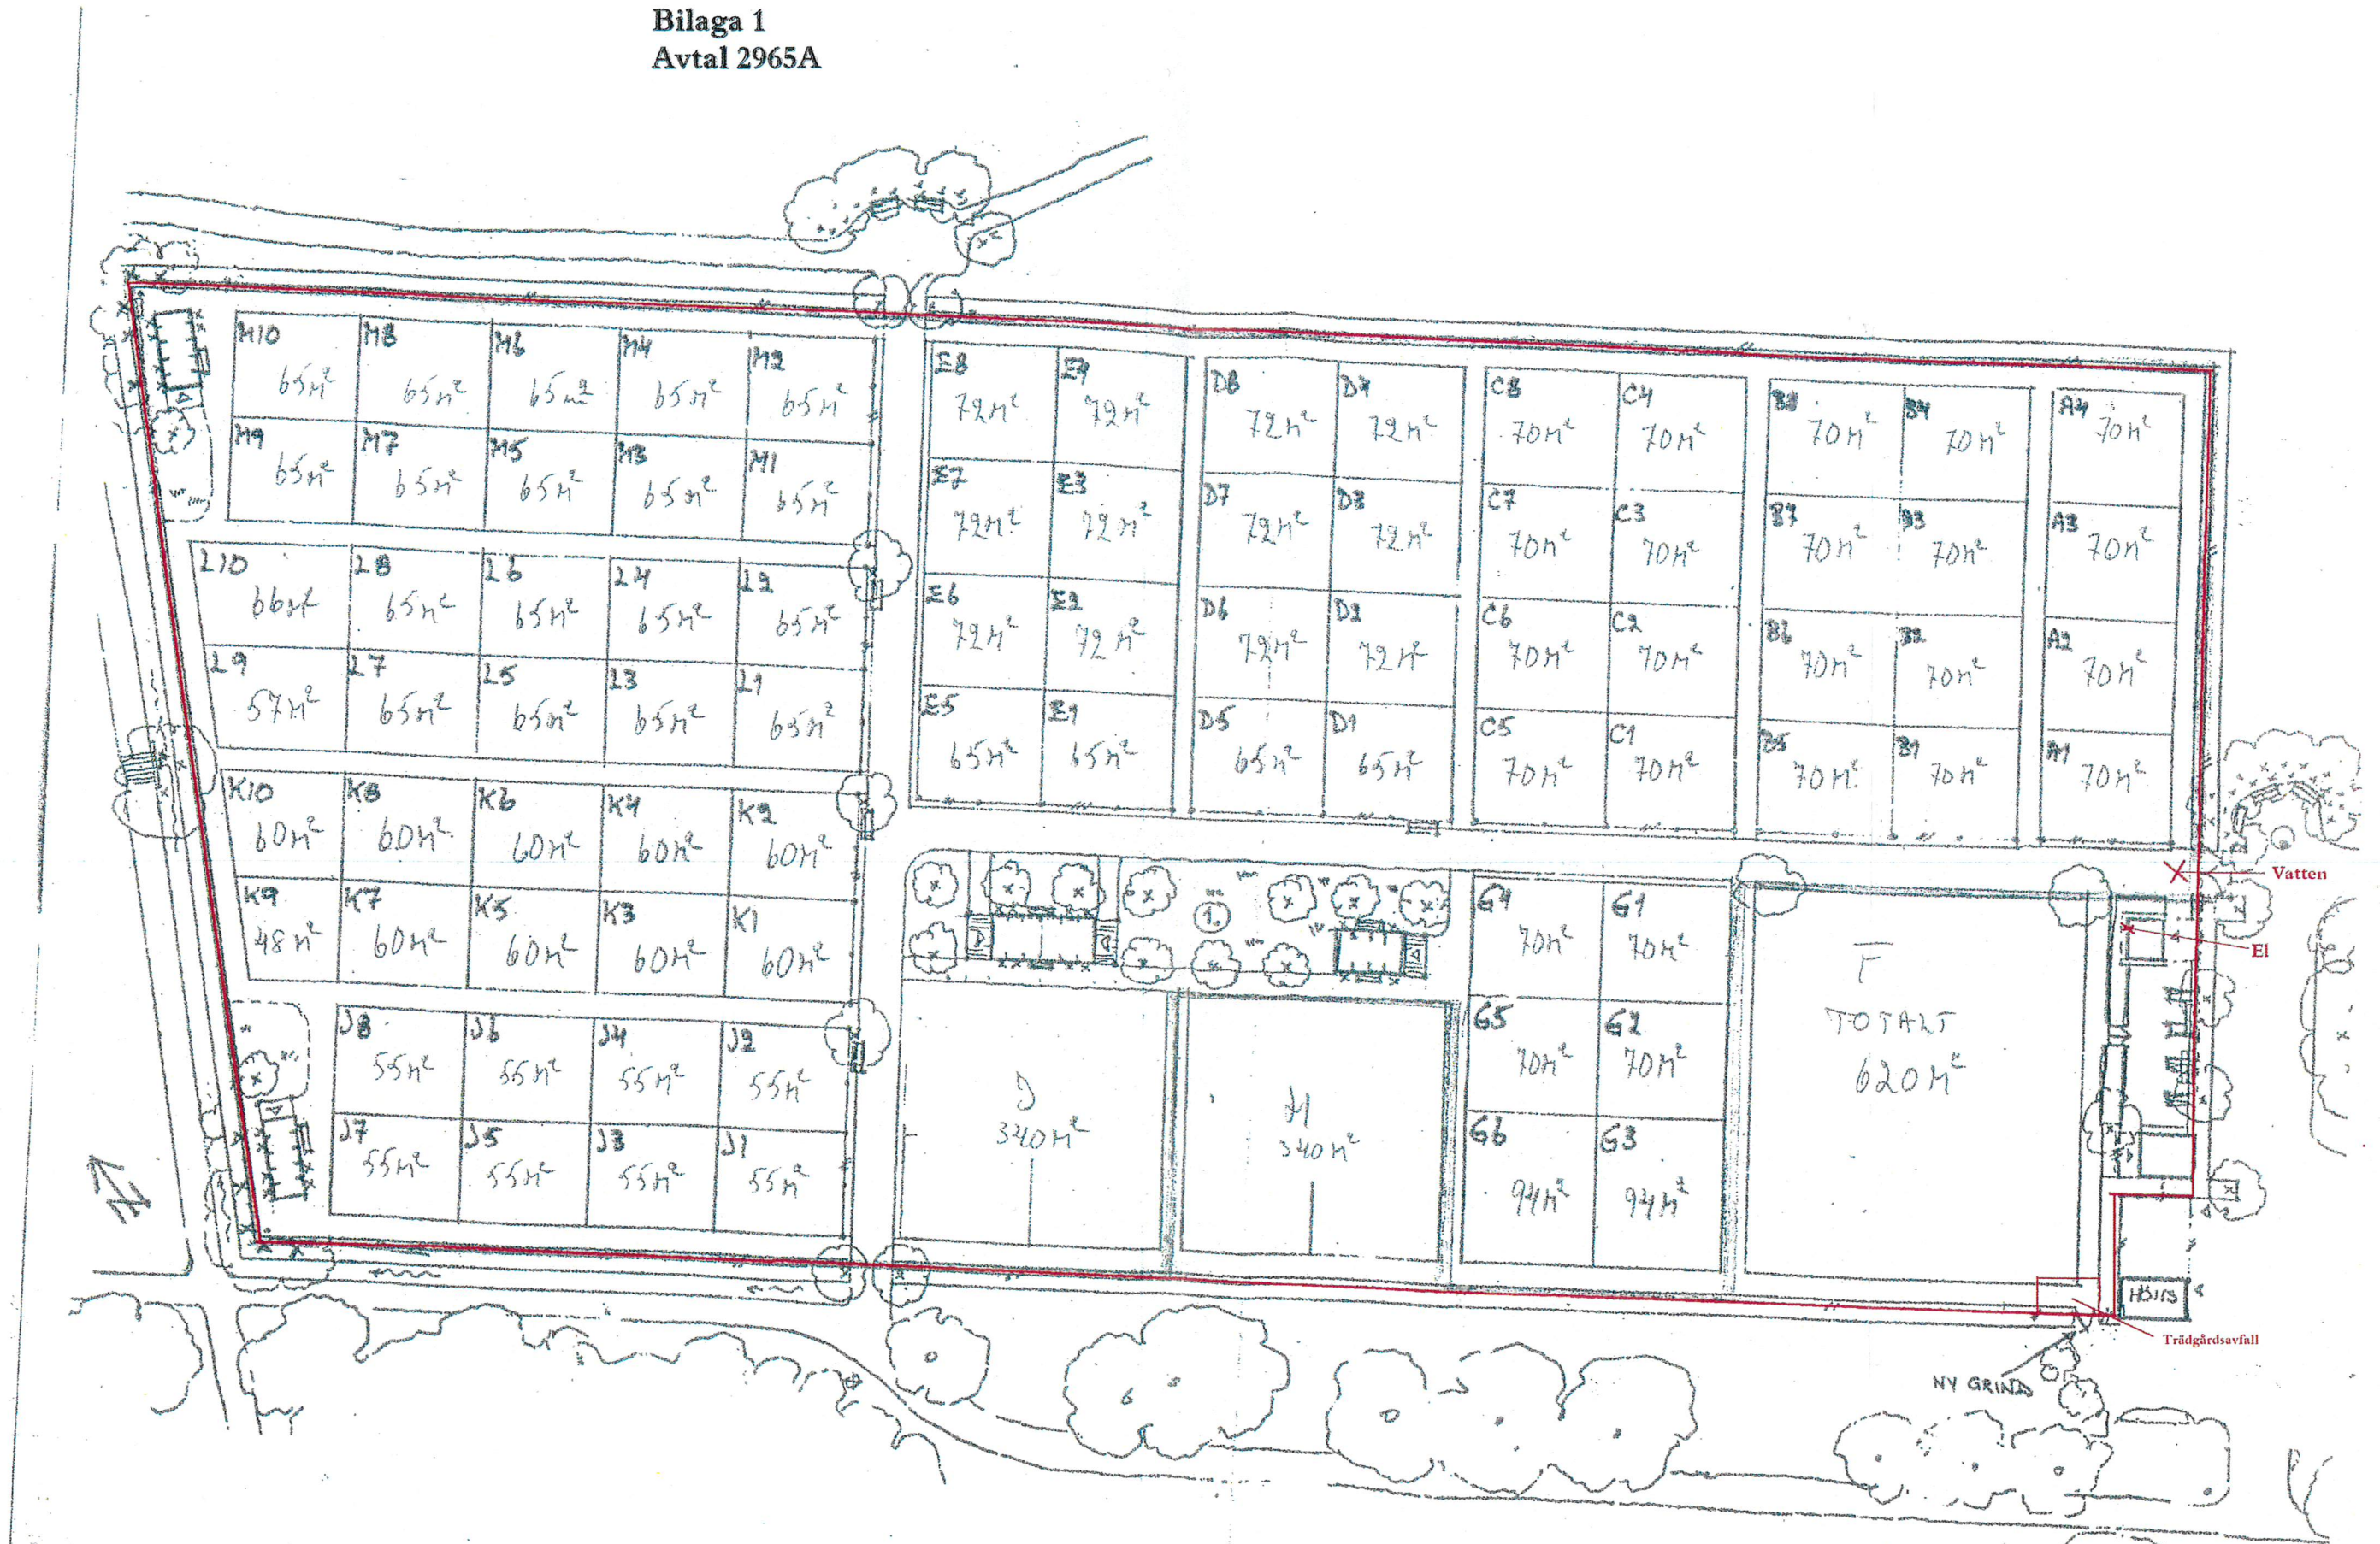

STORA SKUGGAN KOLONITRÄN
SKALA 1:400
20/5